
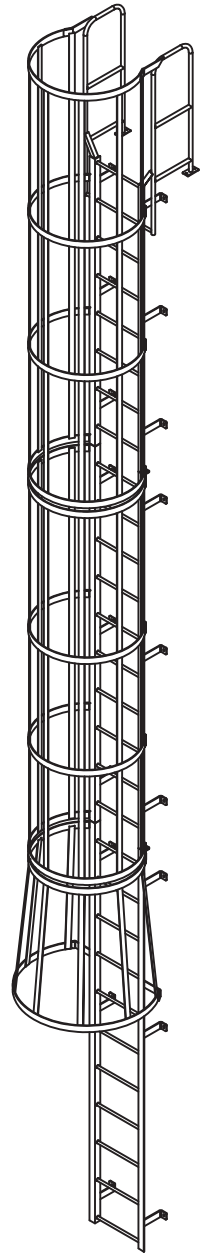
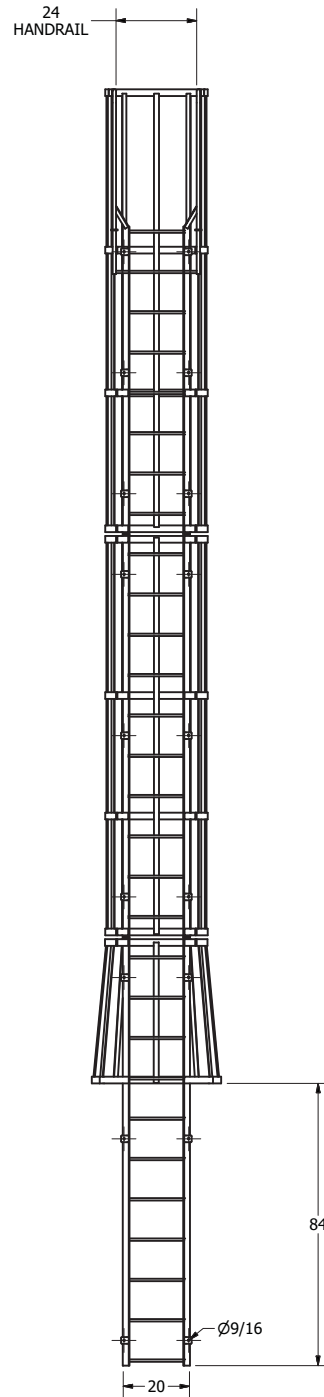
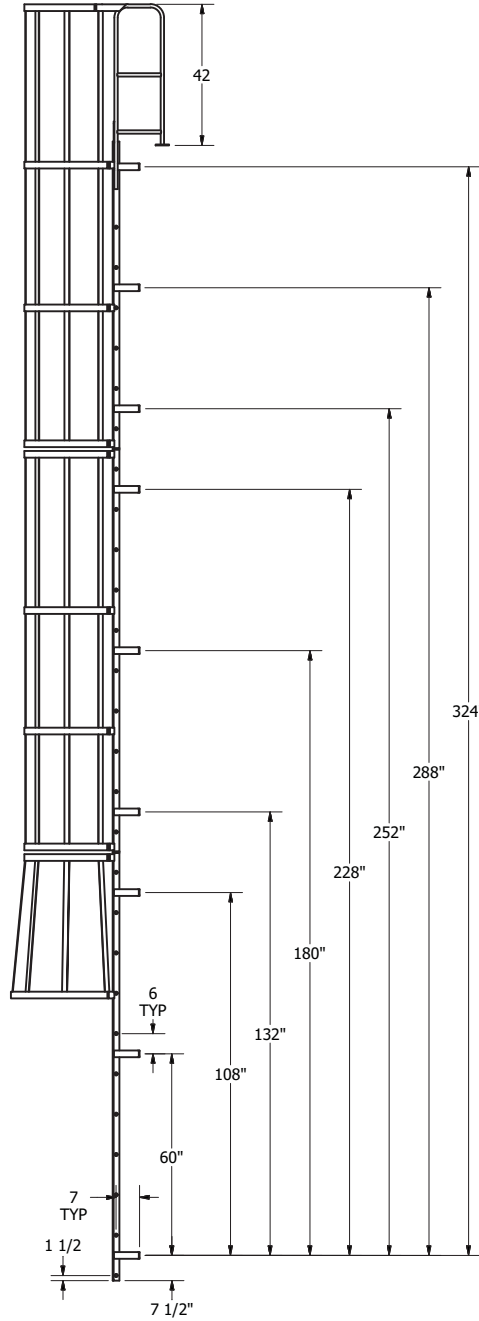


DETAIL A

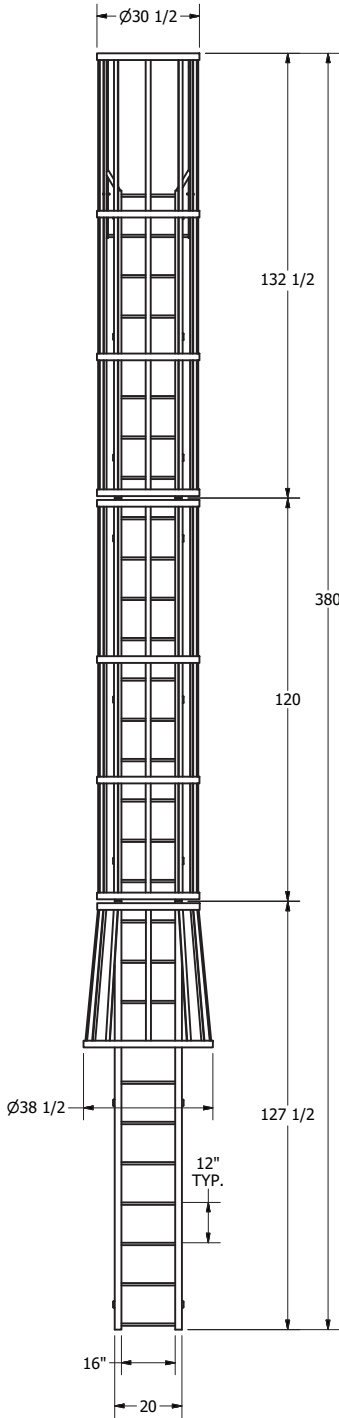

3D MODEL AVAILABLE IN STEP FILE FORMAT ON OUR WEBSITE

NOTE:  
STANDOFF BRACKET LOCATIONS

ARE +/- 1"

DO NOT PREDRILL HOLES IN THE STRUCTURE.  
HOLES SHOULD BE MATCH DRILLED TO ENSURE  
PROPER ALIGNMENT.

DRAWN	NA	2/23/2018	TITLE	
CHECKED			F29WC	
APPROVED			Drawing is computer generated, and print might not be to scale	
PART	D0570196-15 F29WC FOR CATALOG		SIZE	REV
			C	A
			QUOTE NO	DWG NO
			Q091310DIA	D0570196-15 F29WC FOR CATALOG.dwg
			SCALE	SHEET 1 OF 1